


OPTION 1

OPTION 2

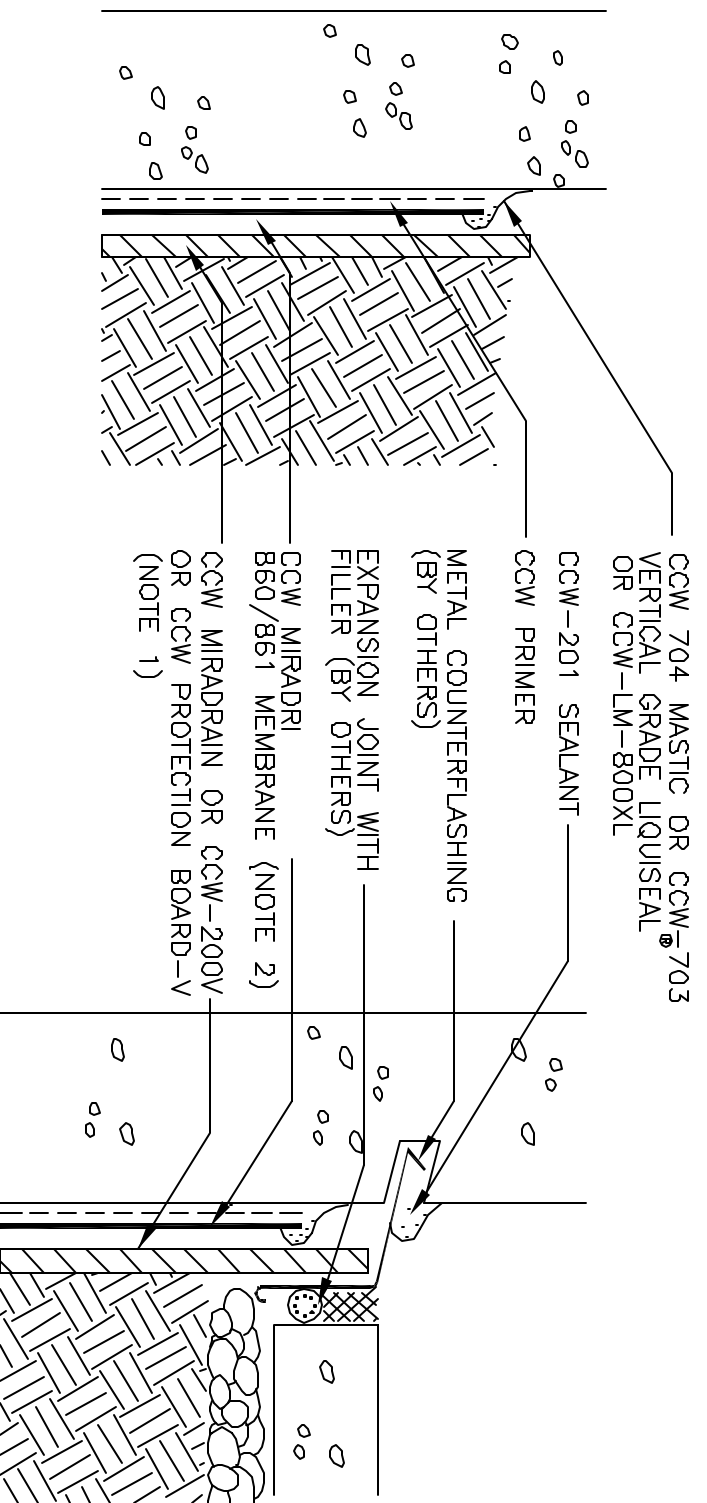

NOTES:

1. STOP CCW MIRADRRAIN DRAINAGE BOARD (IF USED) APPROXIMATELY 6 INCHES BELOW FINAL GRADE.
2. IF CCW MIRADRRI 860/861 MEMBRANE EXTENDS ABOVE FINAL GRADE, COUNTERFLASHING MUST BE PROVIDED FOR MEMBRANE AND DRAINAGE TERMINATION AND PROTECTION. SEE OPTION 2.

860-9A

VERTICAL TERMINATION



© 2009 CARLISLE CORPORATION