


NOTE:

PLACE BEADS OF WATER CUT-OFF MASTIC IN A PERPENDICULAR PATTERN TO FORM A GRID OF 5 FOOT BY 5 FOOT SECTIONS

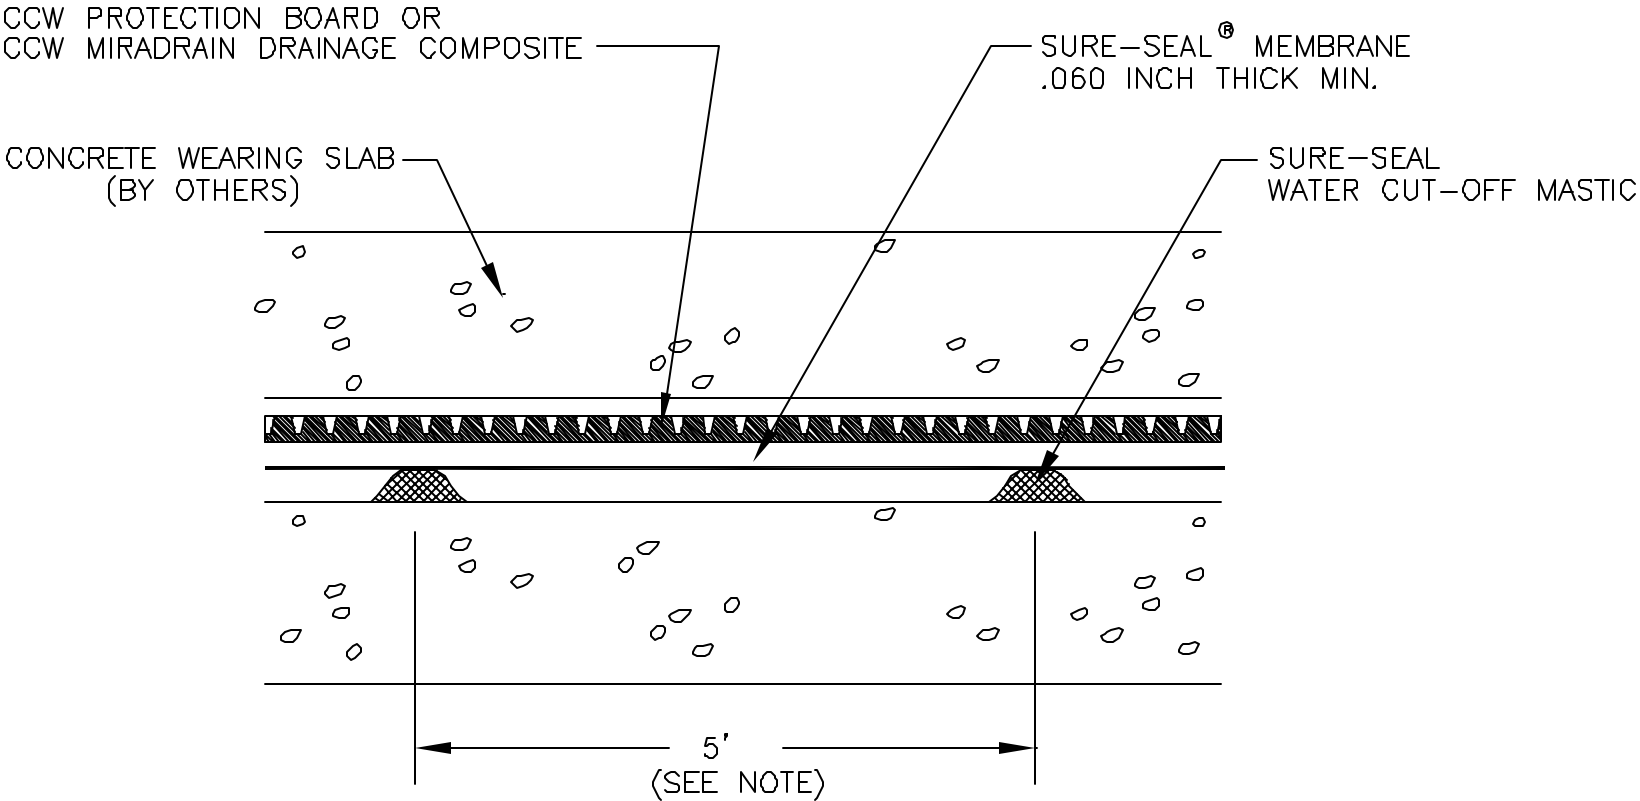

B-8

WATER CUT-OFF MASTIC GRID SYSTEM



© 1996 CARLISLE CORPORATION